


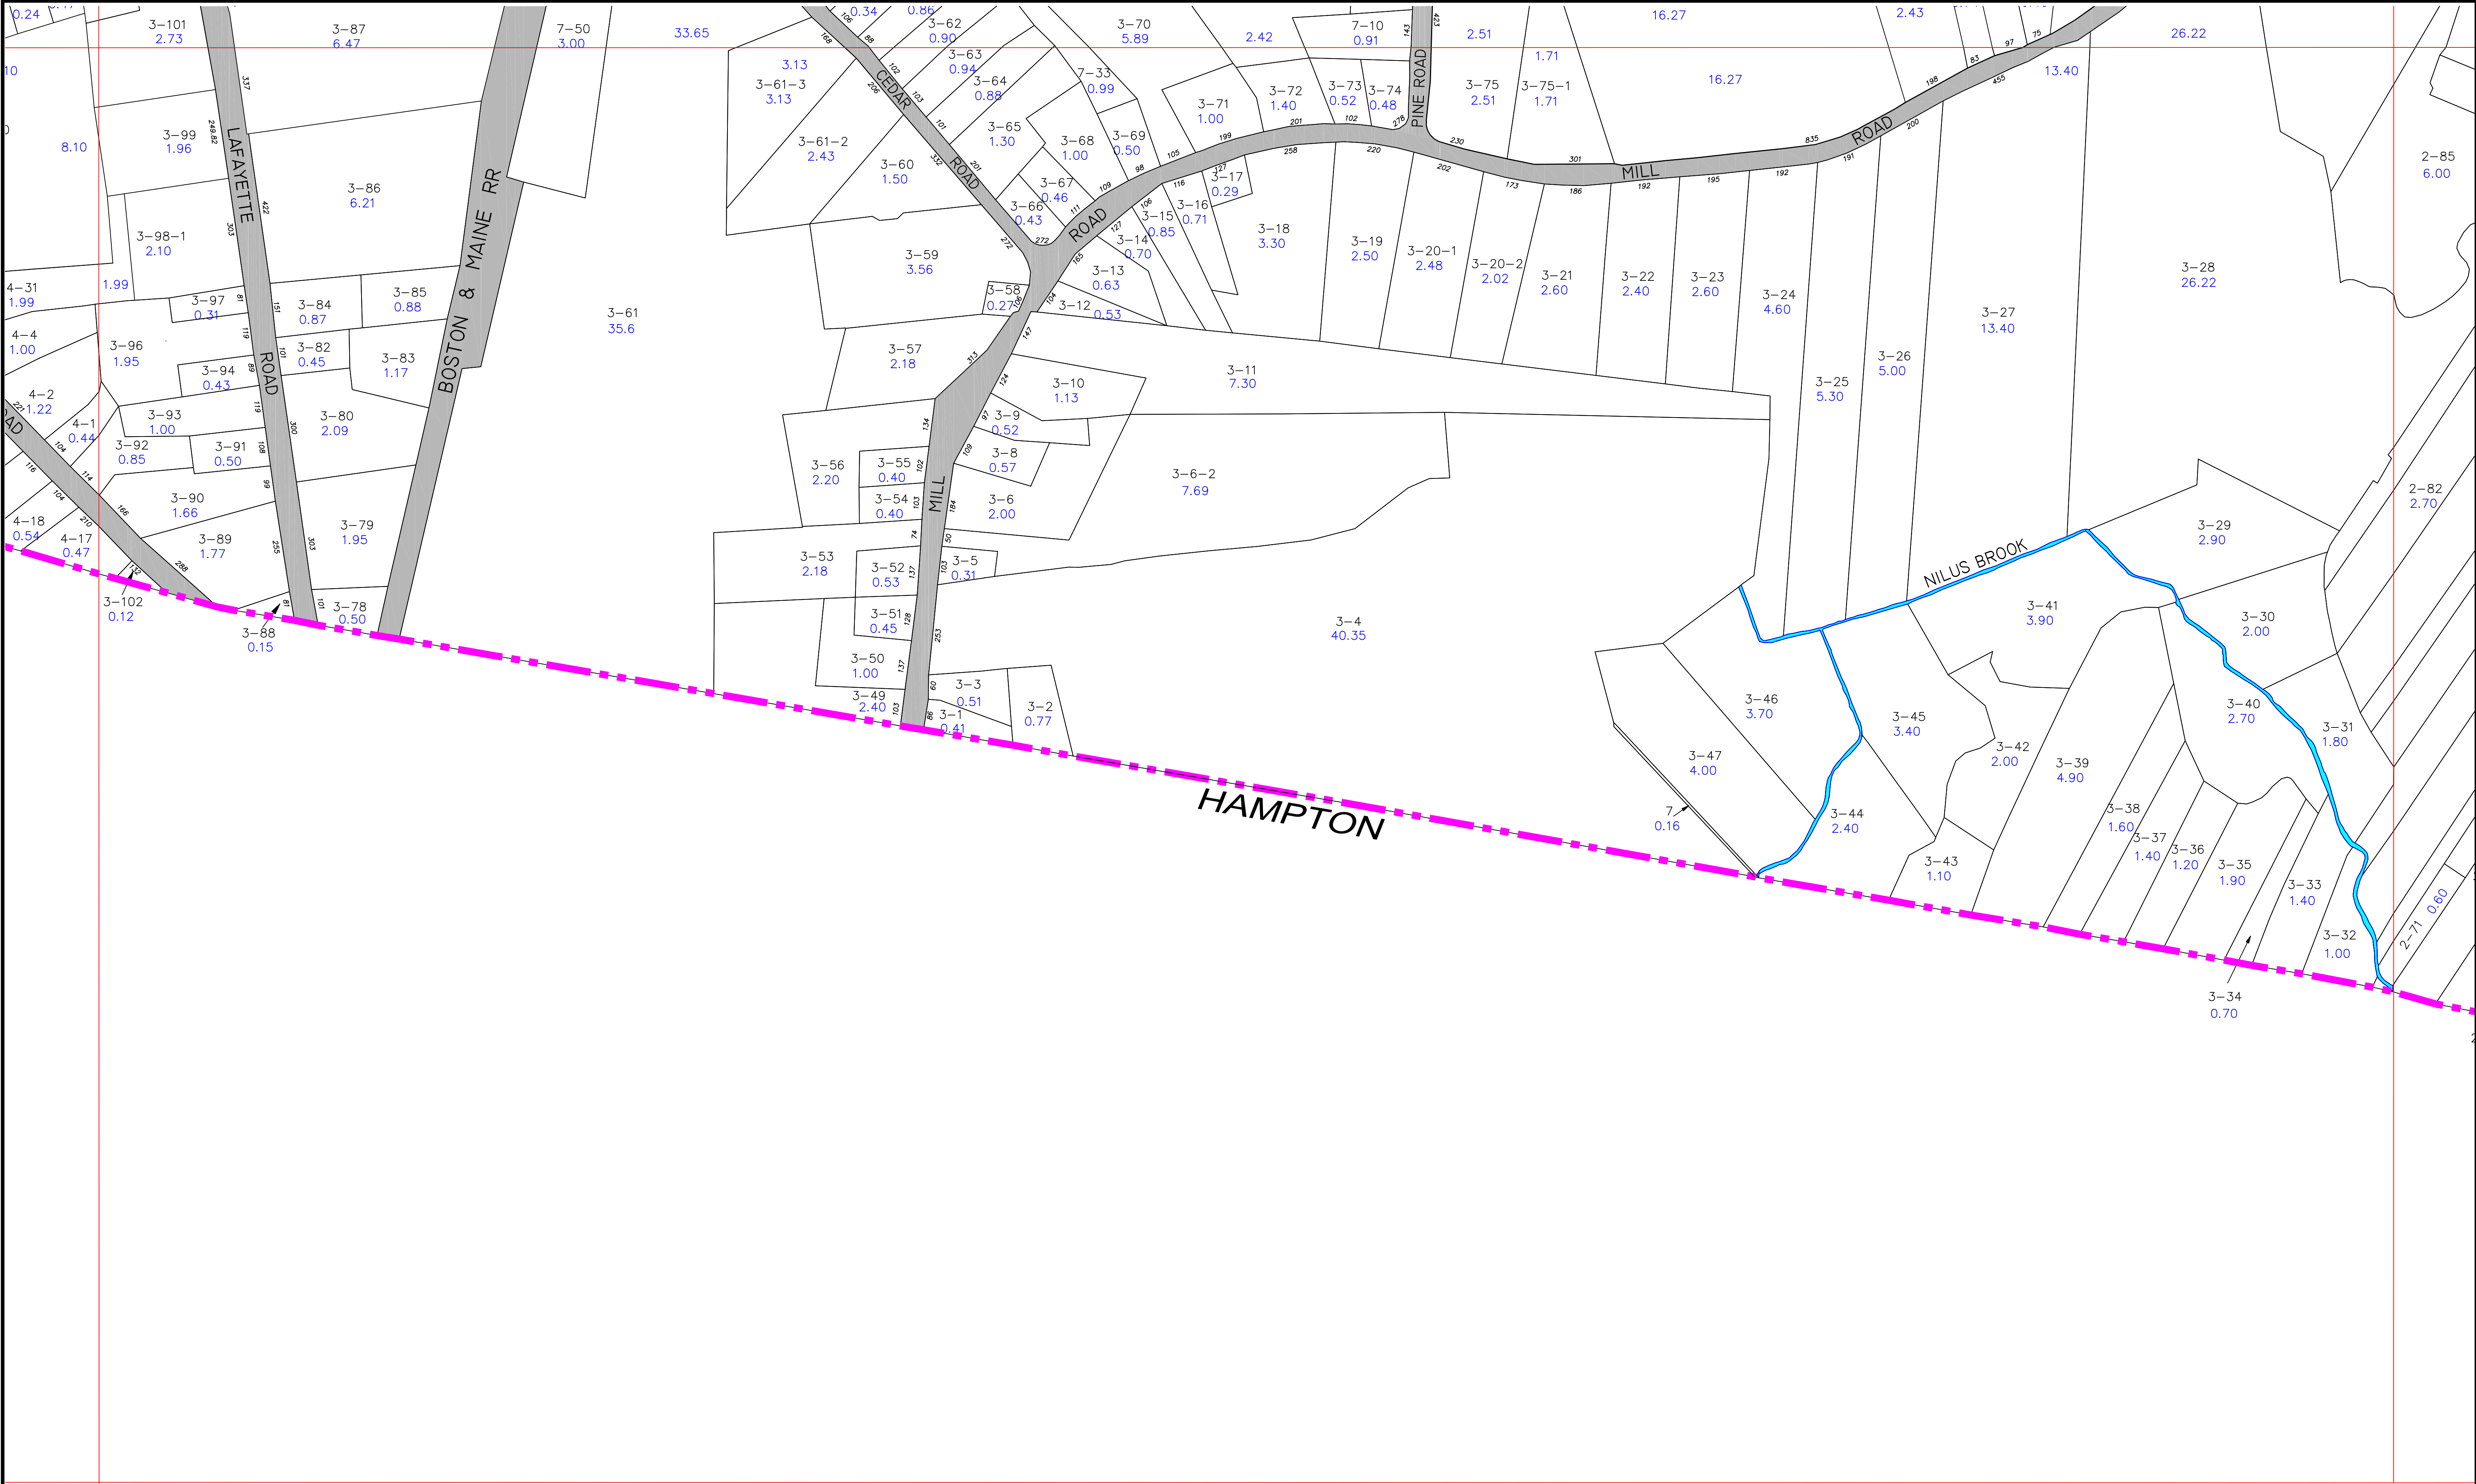

LAST UPDATED: AUGUST 2020
DIGITIZED BY THE ROCKINGHAM PLANNING COMMISSION FROM
A TRACING OF THE ORIGINAL TOWN MAP BY EDWARD M. SMITH,
SURVEYOR, DATED APRIL 1, 1940 AND UPDATED BY JAMES
VERRA AND ASSOCIATES, INC., THIS MAP IS REPRODUCED BY
THE TOWN OF NORTH HAMPTON, NEW HAMPSHIRE.

	23	22	21	20
	19	18	17	16
15	14	13	12	11
10	9	8	7	6
	4	3	2	1

ACREAGE IS IN BLUE
LOTS ARE IN BLACK

ASSESSOR'S MAP OF THE TOWN OF
NORTH HAMPTON, NEW HAMPSHIRE

200

0

200

400

600

800

FEET

THIS MAP IS TO BE USED FOR ASSESSING
PURPOSES ONLY, NOT FOR THE
CONVEYANCE OF REAL ESTATE.

MAP UPDATED BY
JAMES VERRA AND ASSOCIATES, INC.
101 SHATTUCK WAY, SUITE 8
NEWINGTON, NEW HAMPSHIRE, 03801-7876
1-603-436-3557

Sheet No.
3